


P.U.Z.

CONSTRUIRE CENTRALA ELECTRICA AGRO-FOTOVOLTAICA CU
STOCARE (CEFS), PUTERE INSTALATA 150MW SI CAPACITATE
STOCARE ENERGIE 600MW

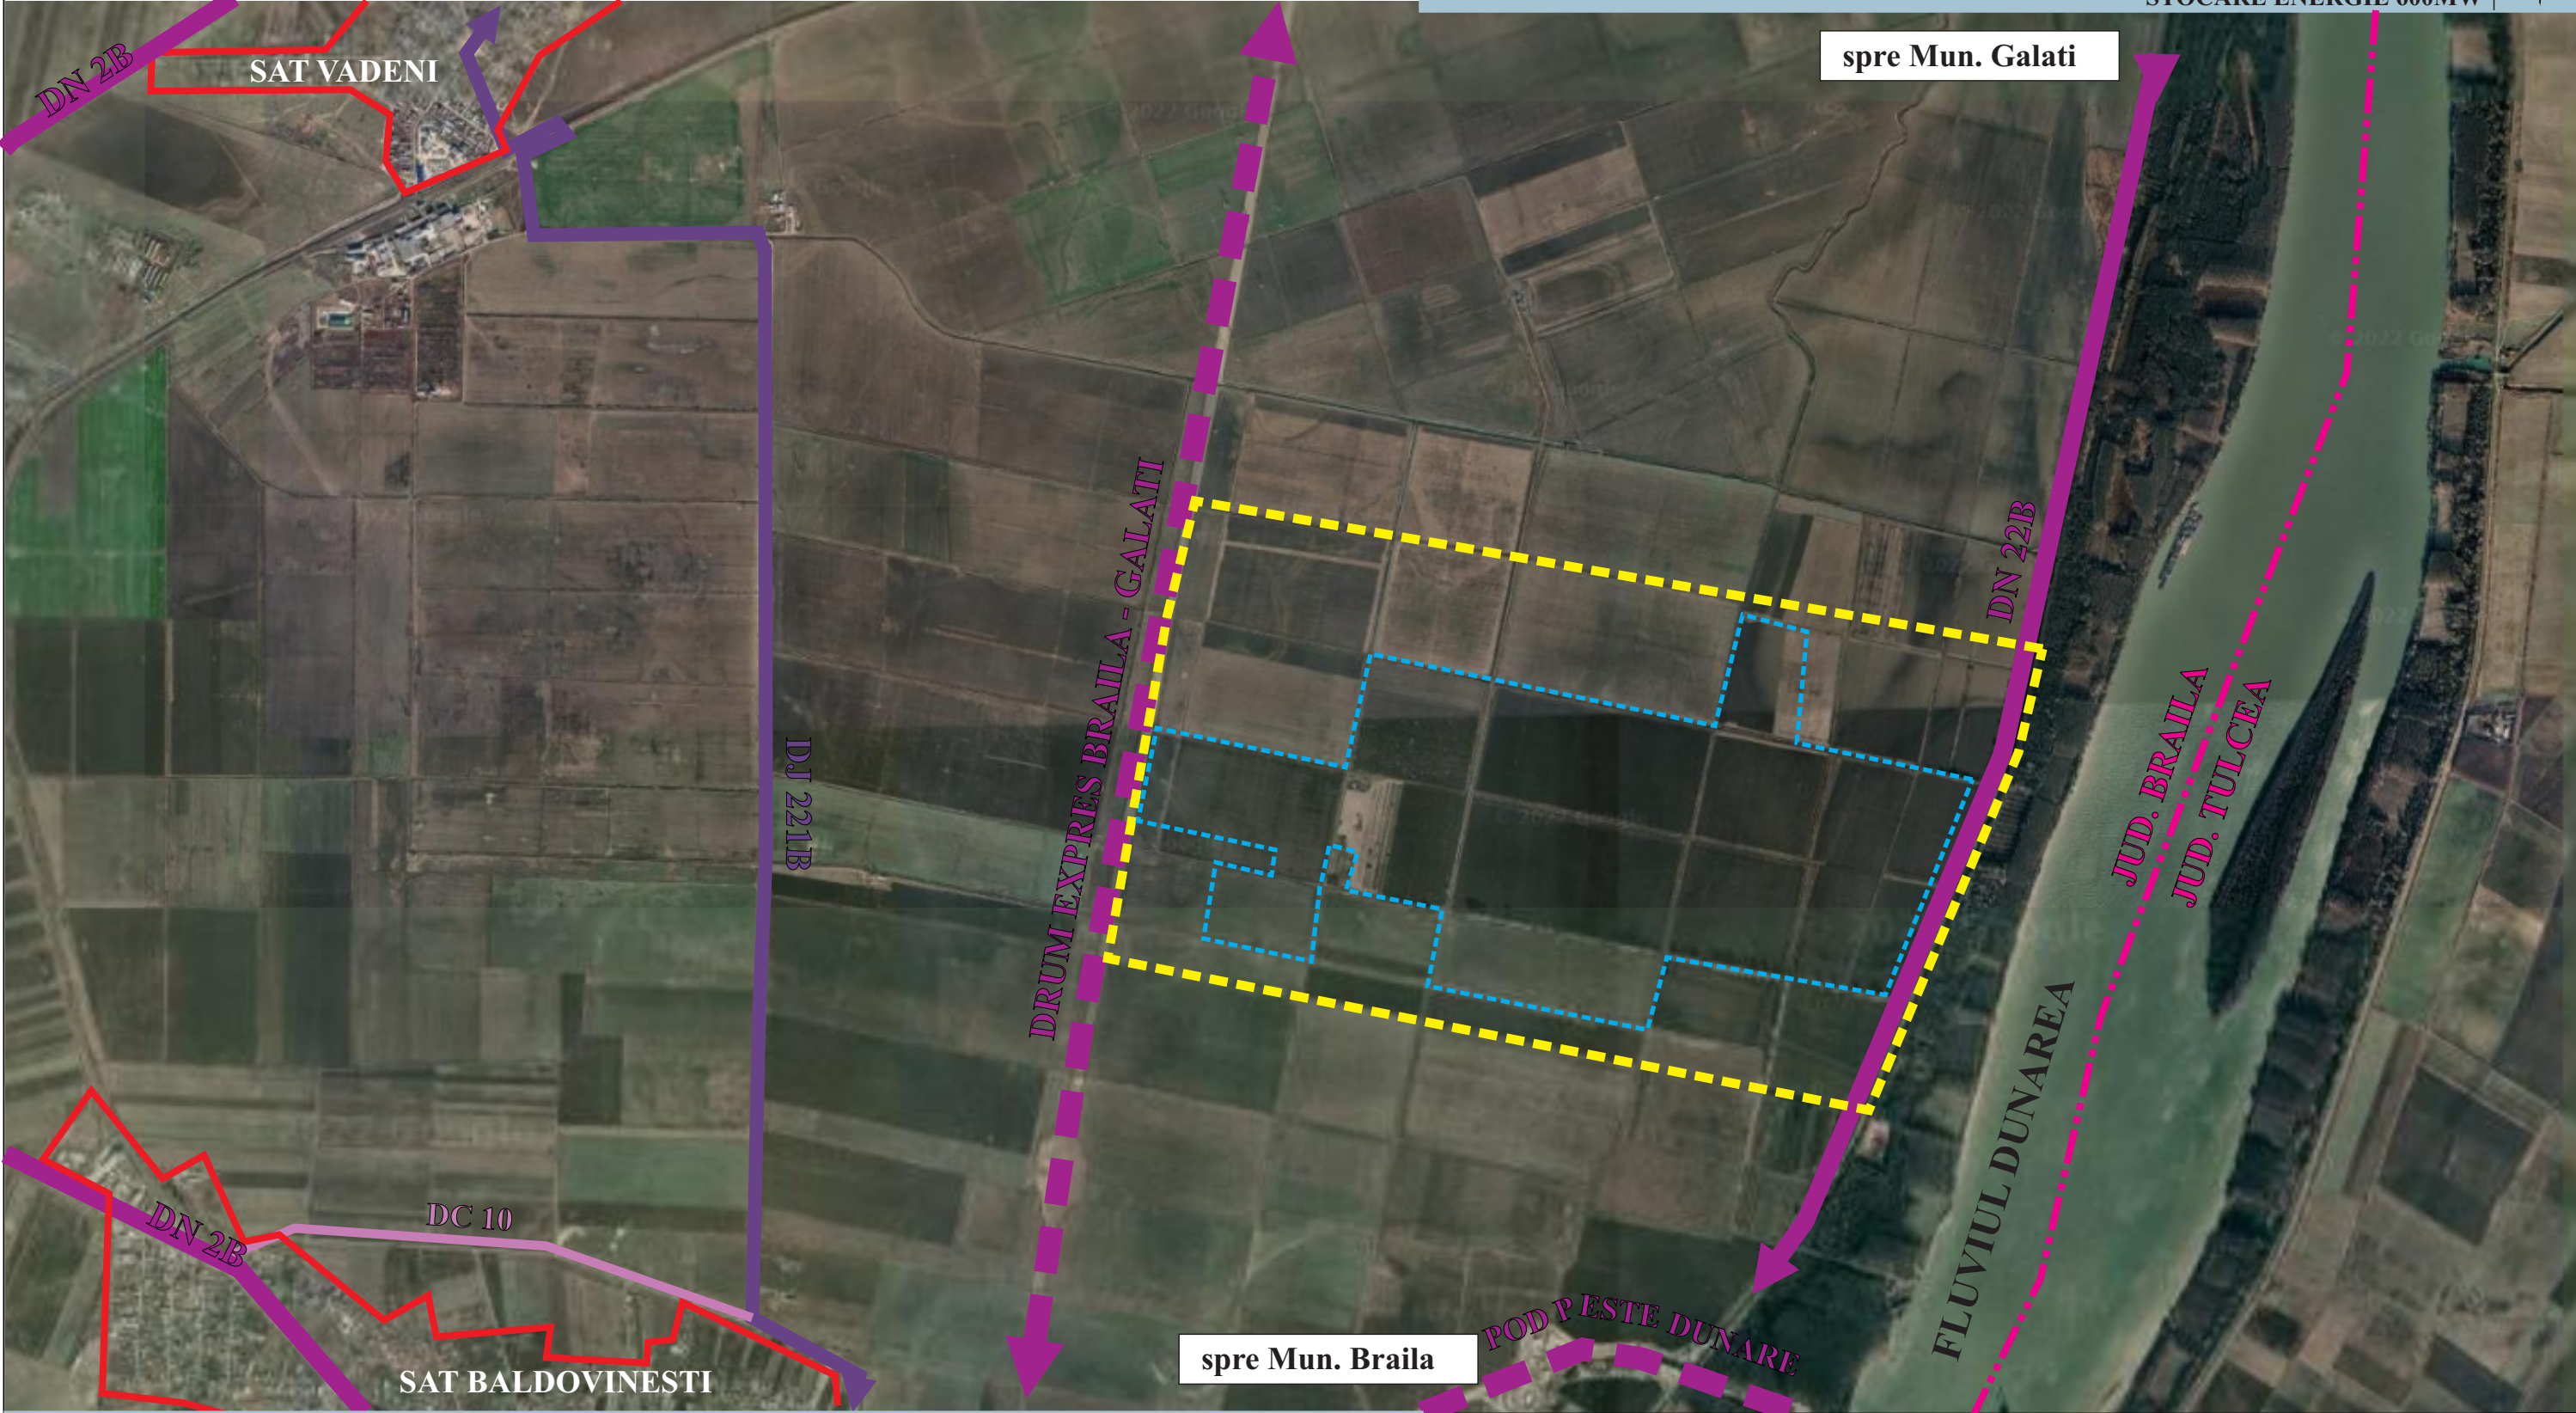

LEGENDA

- Limite**
- Limita zona de studiu, cf. Avizului de oportunitate nr. 12/27.06.2022
 - Limita parcele ce au generat PUZ
 - . - . - Limita judet
 - Limita intravilan

- Circulatii**
- Drum national (DN)
 - Drum judetean (DJ)
 - Drum comunal (DC)
 - Drumuri propuse

VERIFICATOR\EXPERT	NUME	SEMNATURA	CERINTA	REFERAT\EXPERTIZA NR.\DA
BIROU INDIVIDUAL DE ARHITECTURA ARH. MARIAN PASCU NR. 777 IN TNA			Beneficiar: S.C. ROGVAIV ENERGY S.R.L. S.C. RENEW DELTA ENERGY S.R.L.	Proiect nr. U. 04/2022
SPECIFICATIE	NUME	SEMNATURA	Scara:	Titlu proiect: PUZ "CONSTRUIRE CENTRALA ELECTRICA AGRO-FOTOVOLTAICA CU STOCARE (CEFS), PUTERE INSTALATA 150MW SI CAPACITATE STOCARE ENERGIE 600MW
SEF PROIECT	arh. MARIAN PASCU			Faza: P.U.Z.
PROIECTAT	arh. MARIAN PASCU		Data: IUNIE 2022	Titlu plansa: INCADRARE IN ZONA
DESENAT	arh. MARIAN PASCU			Plansa nr. U02